




SB.18 (DOUBLE LEAF) ACCESS GATE

Hinge Post, complete with heavy duty adjustable eyebolts.

Width (Between Posts)

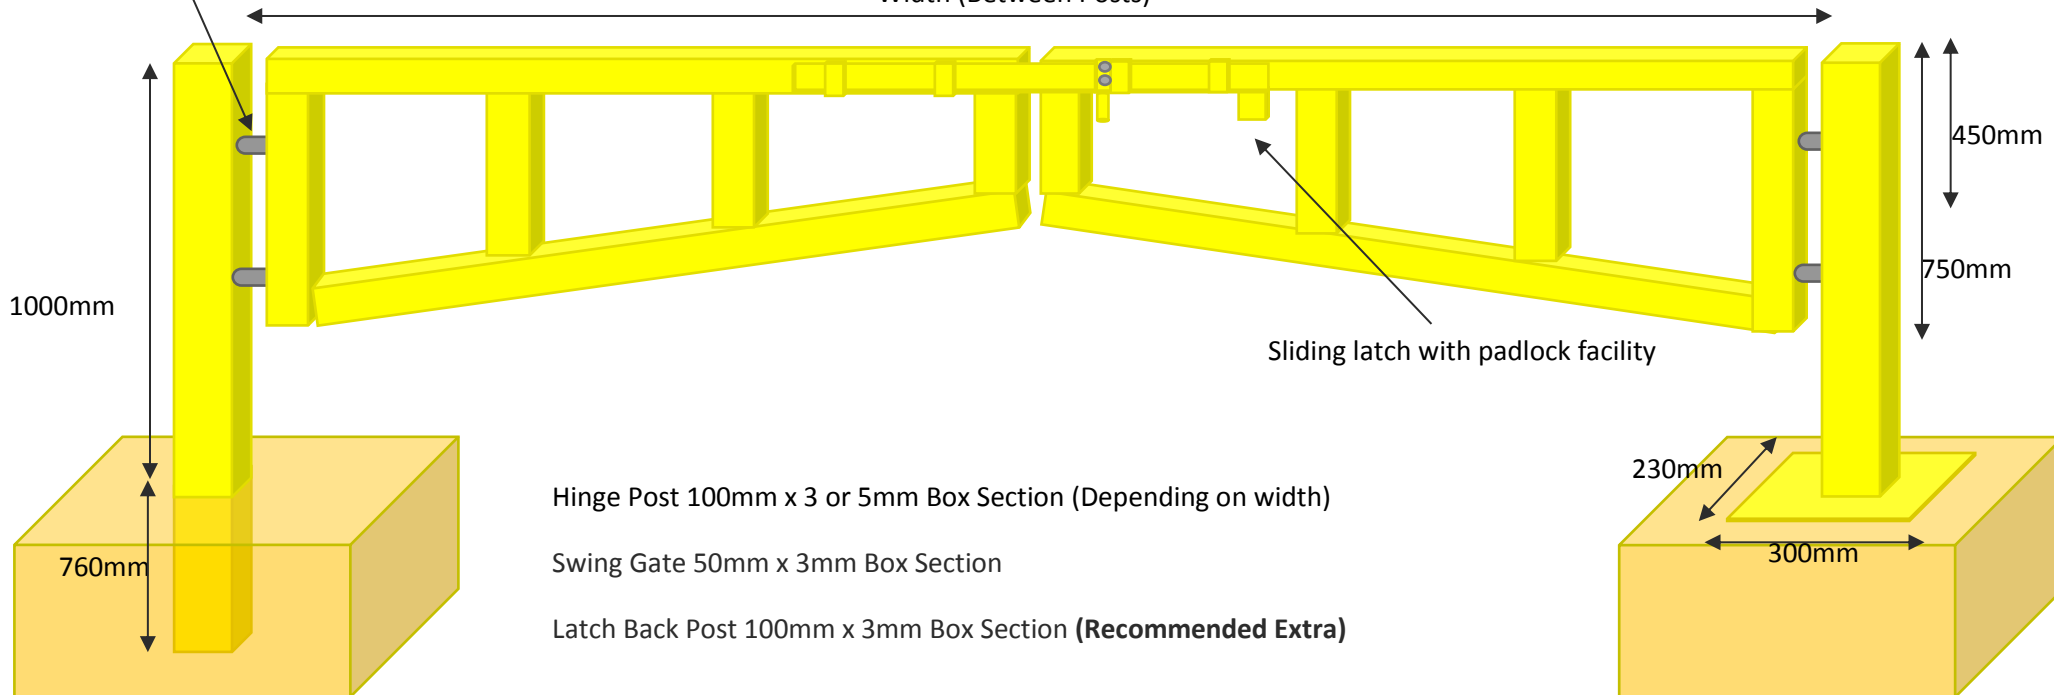

Hinge Post 100mm x 3 or 5mm Box Section (Depending on width)

Swing Gate 50mm x 3mm Box Section

Latch Back Post 100mm x 3mm Box Section **(Recommended Extra)**

Concrete Base Recommendation

Concrete In: D 800mm x W 500mm x L 500mm

Surface Mounted: D 350mm x W 450mm x L 450mm

**Not to scale*